

ADJACENT PROPERTY OWNERS:

DATUM: MLW

Urbanna Creek Living Shoreline Project
30% Design


AT:
 IN:

PURPOSE: Shore protection

APPLICATION BY:

DATE: 24 June 2015

SHEET 1 of 4

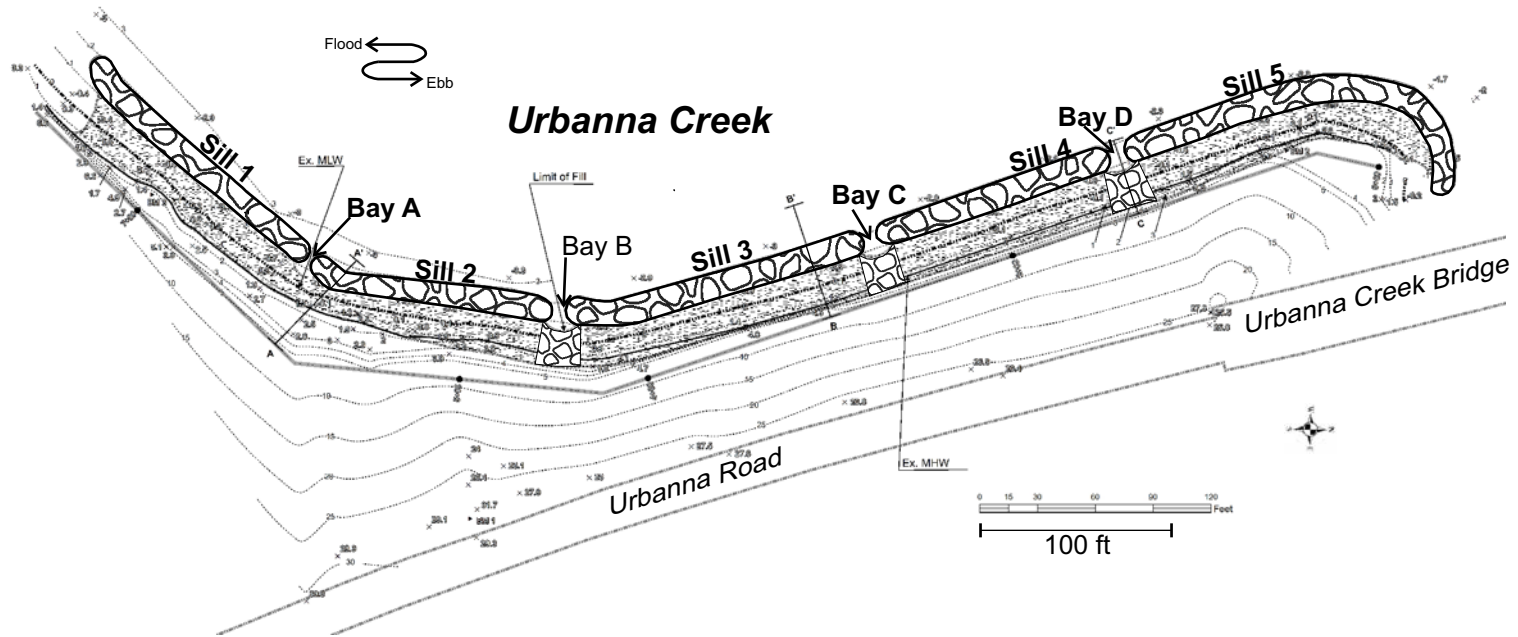

ADJACENT PROPERTY OWNERS:

Urbanna Creek Living Shoreline Project
30% Design

APPLICATION BY:



DATUM: MLW

AT:
 IN:

PURPOSE: Shore protection

DATE: 24 June 2015

SHEET 2 of 3

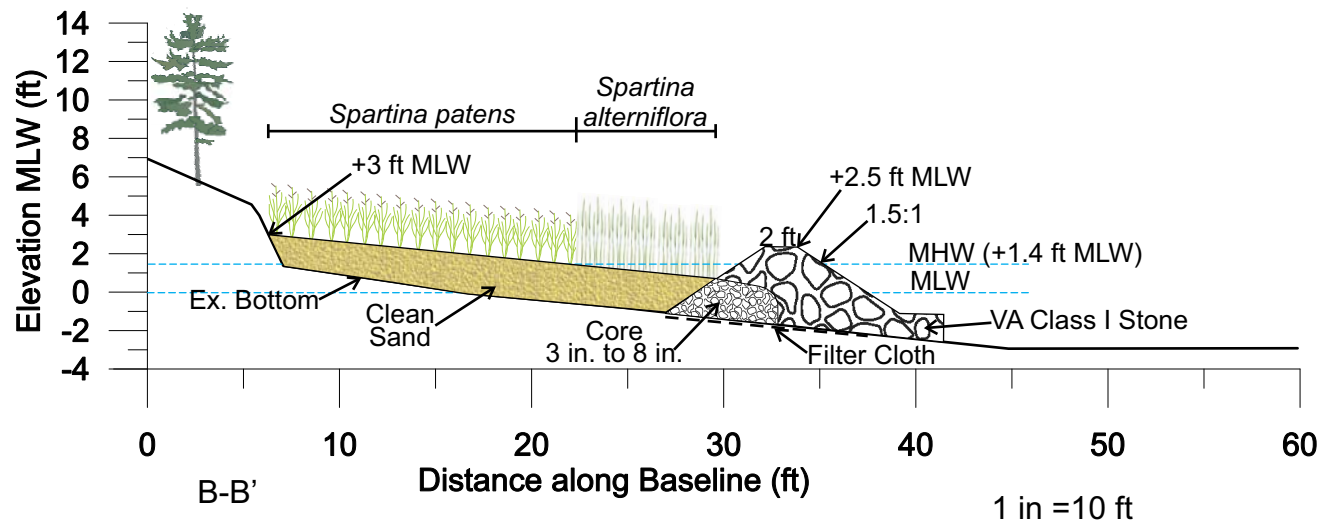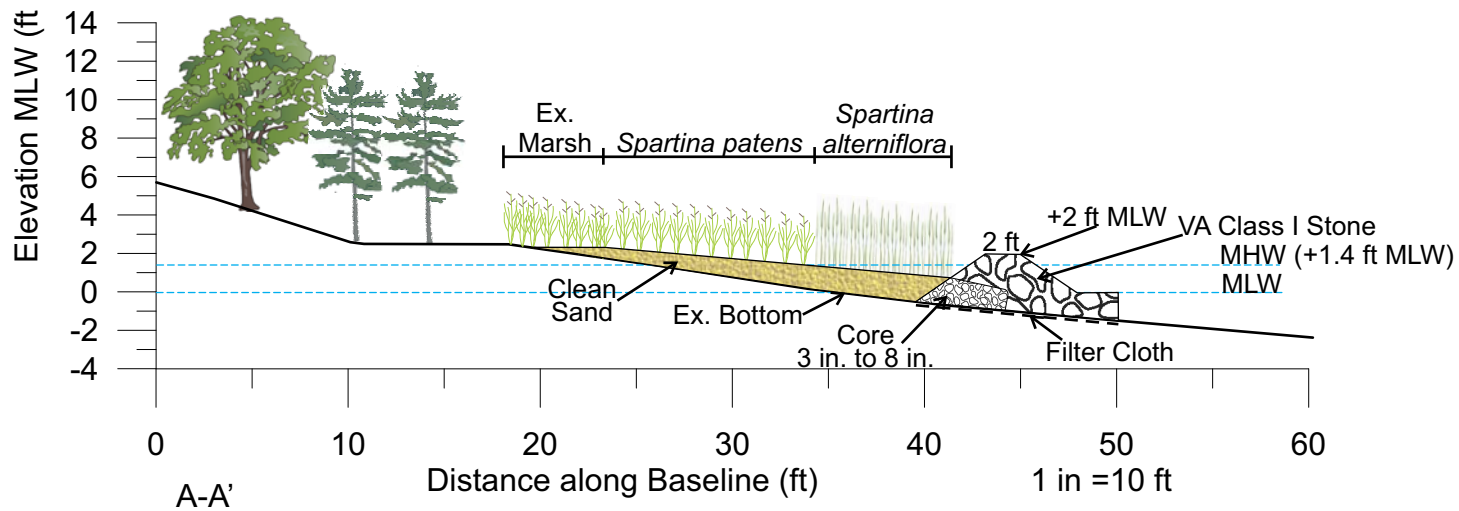

ADJACENT PROPERTY OWNERS:

Urbanna Creek Living Shoreline Project
30% Design

APPLICATION BY:

DATUM: MLW


AT:
IN:

PURPOSE:

Shore protection

DATE: 24 June 2015

SHEET 3 of 4

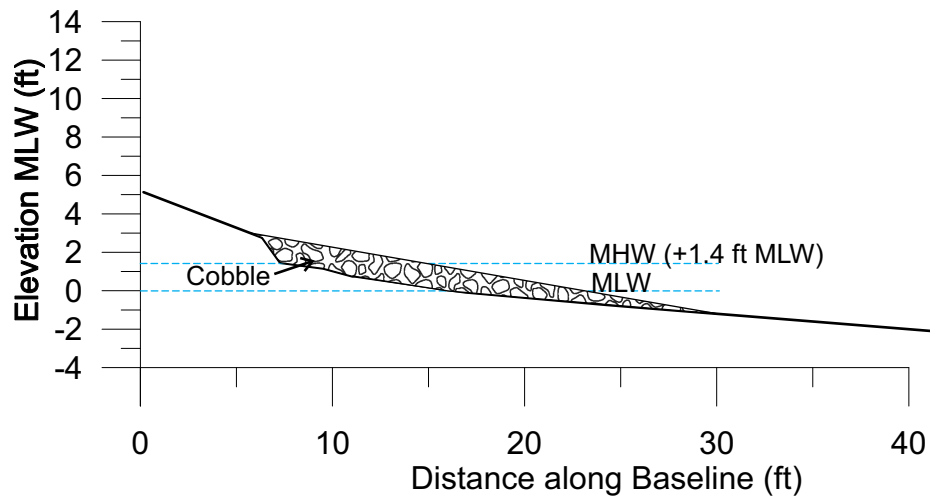

C-C'

1 in = 10 ft



ADJACENT PROPERTY OWNERS:

Urbanna Creek Living Shoreline Project
30% Design

APPLICATION BY:

DATUM: MLW

AT:
IN:

PURPOSE: Shore protection

DATE: 24 June 2015

SHEET 4 of 4